


ATLANTA STREET (SR9) PREFERRED ALTERNATIVE TYPICAL SECTION:
 4-FOOT RAISED MEDIAN (NO LEFT TURNS); 8-FOOT SIDEWALKS + PLANTING STRIPS

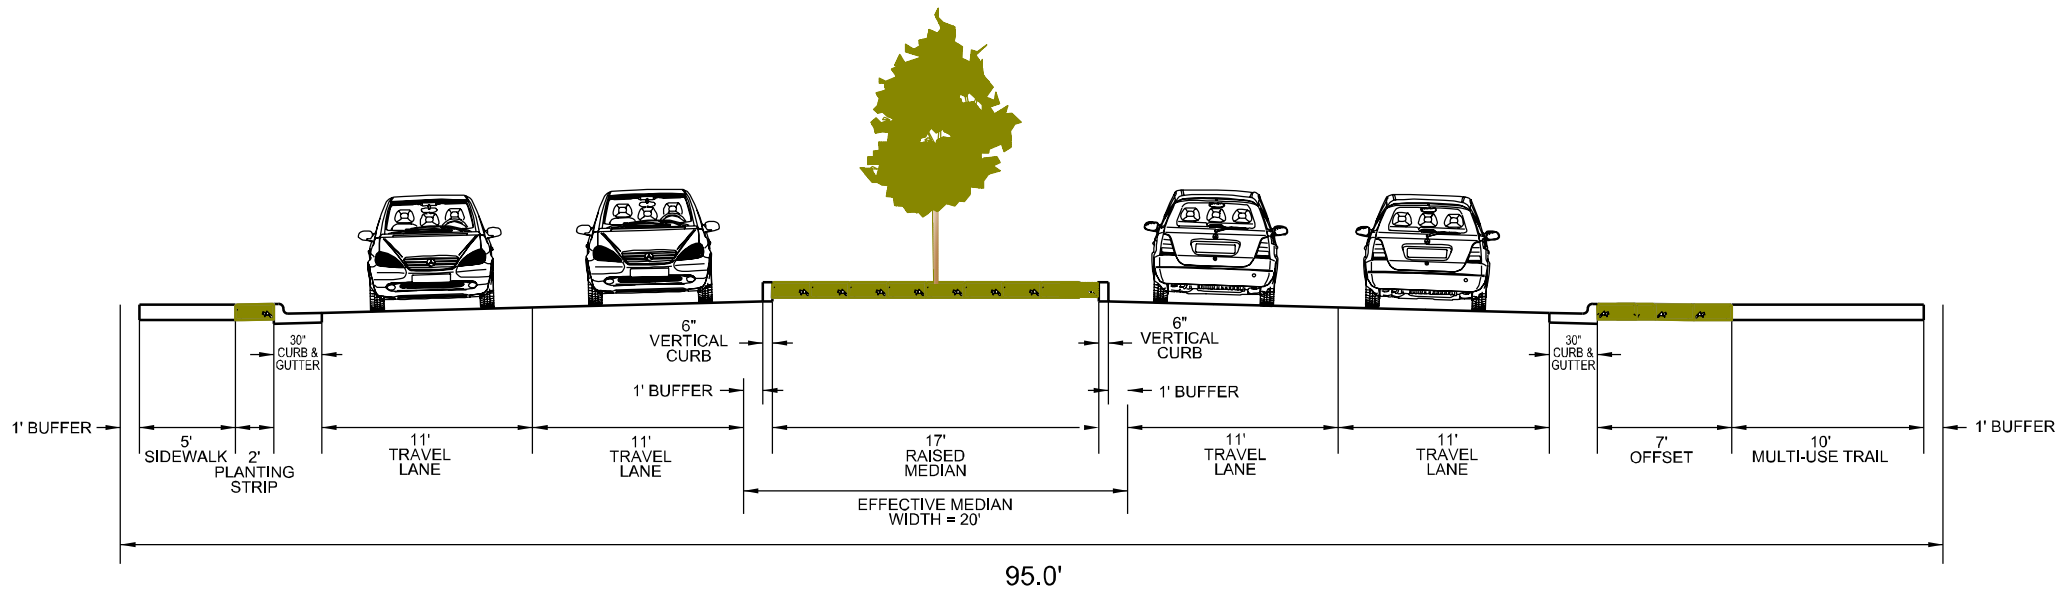

ATLANTA STREET (SR9) PREFERRED ALTERNATIVE TYPICAL SECTION:
 17-FOOT LANDSCAPED MEDIAN W/LEFT TURN LANES; 5-FOOT SIDEWALK OR 10-FOOT MULTI-USE TRAIL